



VANDALUR
RLY. Station

TO CHENNAI

ZOO

Kodambakkam
Greenwood
ENG. College

Padappa Town

Approved Layout of house Sites in Survey Nos:
14, 12/A, 23 of Keelamangalam Village &
Survey Nos. 14B/M, S of Nilakotal Village,
Sivapocumbalur Taluk, Kanchcheepuram Dist.

Plot No.	Sq. Ft.	Plot No.	Sq. Ft.	Plot No.	Sq. Ft.
1	3334	23	2325	45	2602
2	5160	24	2344	46	2358
3	2100	25	2297	47	2778
4	2087	26	2706	48	3077
5	3421	27	3027	49	1365
6	2717	28	2987	50	2100
7	2387	29	2829	51	3500
8	2950	30	2550	52	2297
9	3922	31	2650	53	2491
10	1800	32	1620	54	1882
11	3000	33	1635	55	3120
12	1787	34	1665	56	1825
13	3741	35	1687	57	1500
14	3385	36	1702	58	1500
15	2211	37	1710	59	1487
16	2193	38	3322	60	1637
17	1980	39	2087	61	1650
18	1787	40	2170	62	1650
19	1800	41	1875	63	1787
20	1800	42	1905	64	2260
21	1787	43	1935	65	2290
22	1980	44	1965	66	2626
SHOP 4028					

URAPAKKAM
RLY. Station

200 FEET G.S. T. ROAD

SHOP

URAPAKKAM

SHOP

SHOP



Guduvanchery

Bus
Terminus

Thiruppur
Road

SHOP

SRM Group of
Colleges

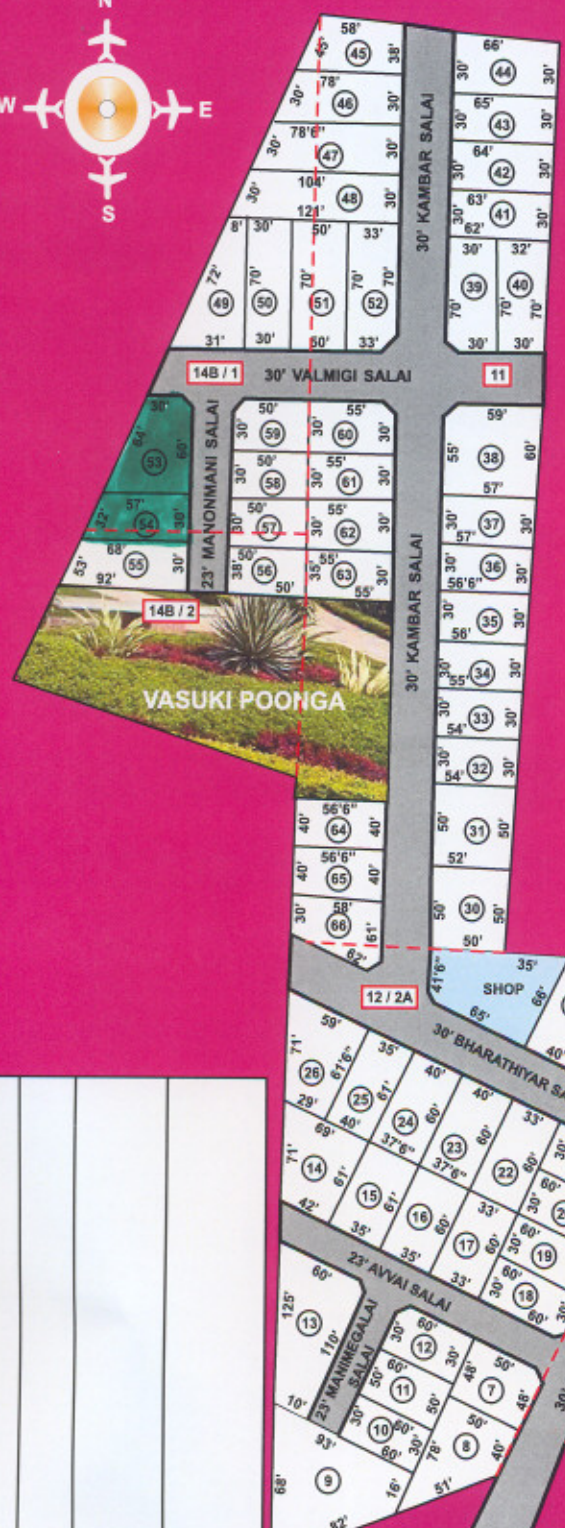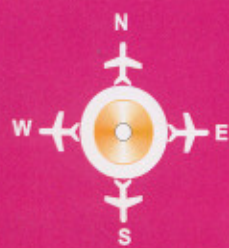

Plot No.	Extent	Purchaser	Vendor

Not to scale

ORATHUR

Guduvanchery

Potheri
RLY. Station