
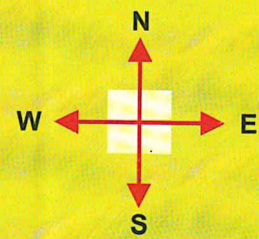


# SHIRIDI SAI AVENUE

Approved Layout of house Sites in  
Survey Nos. 566/ 2A, 2B, 2C 567/ 1A, 1B, 2A, 2B, of Gerugambakkam  
Sriperumbudur Taluk, Kanchipuram Dist.

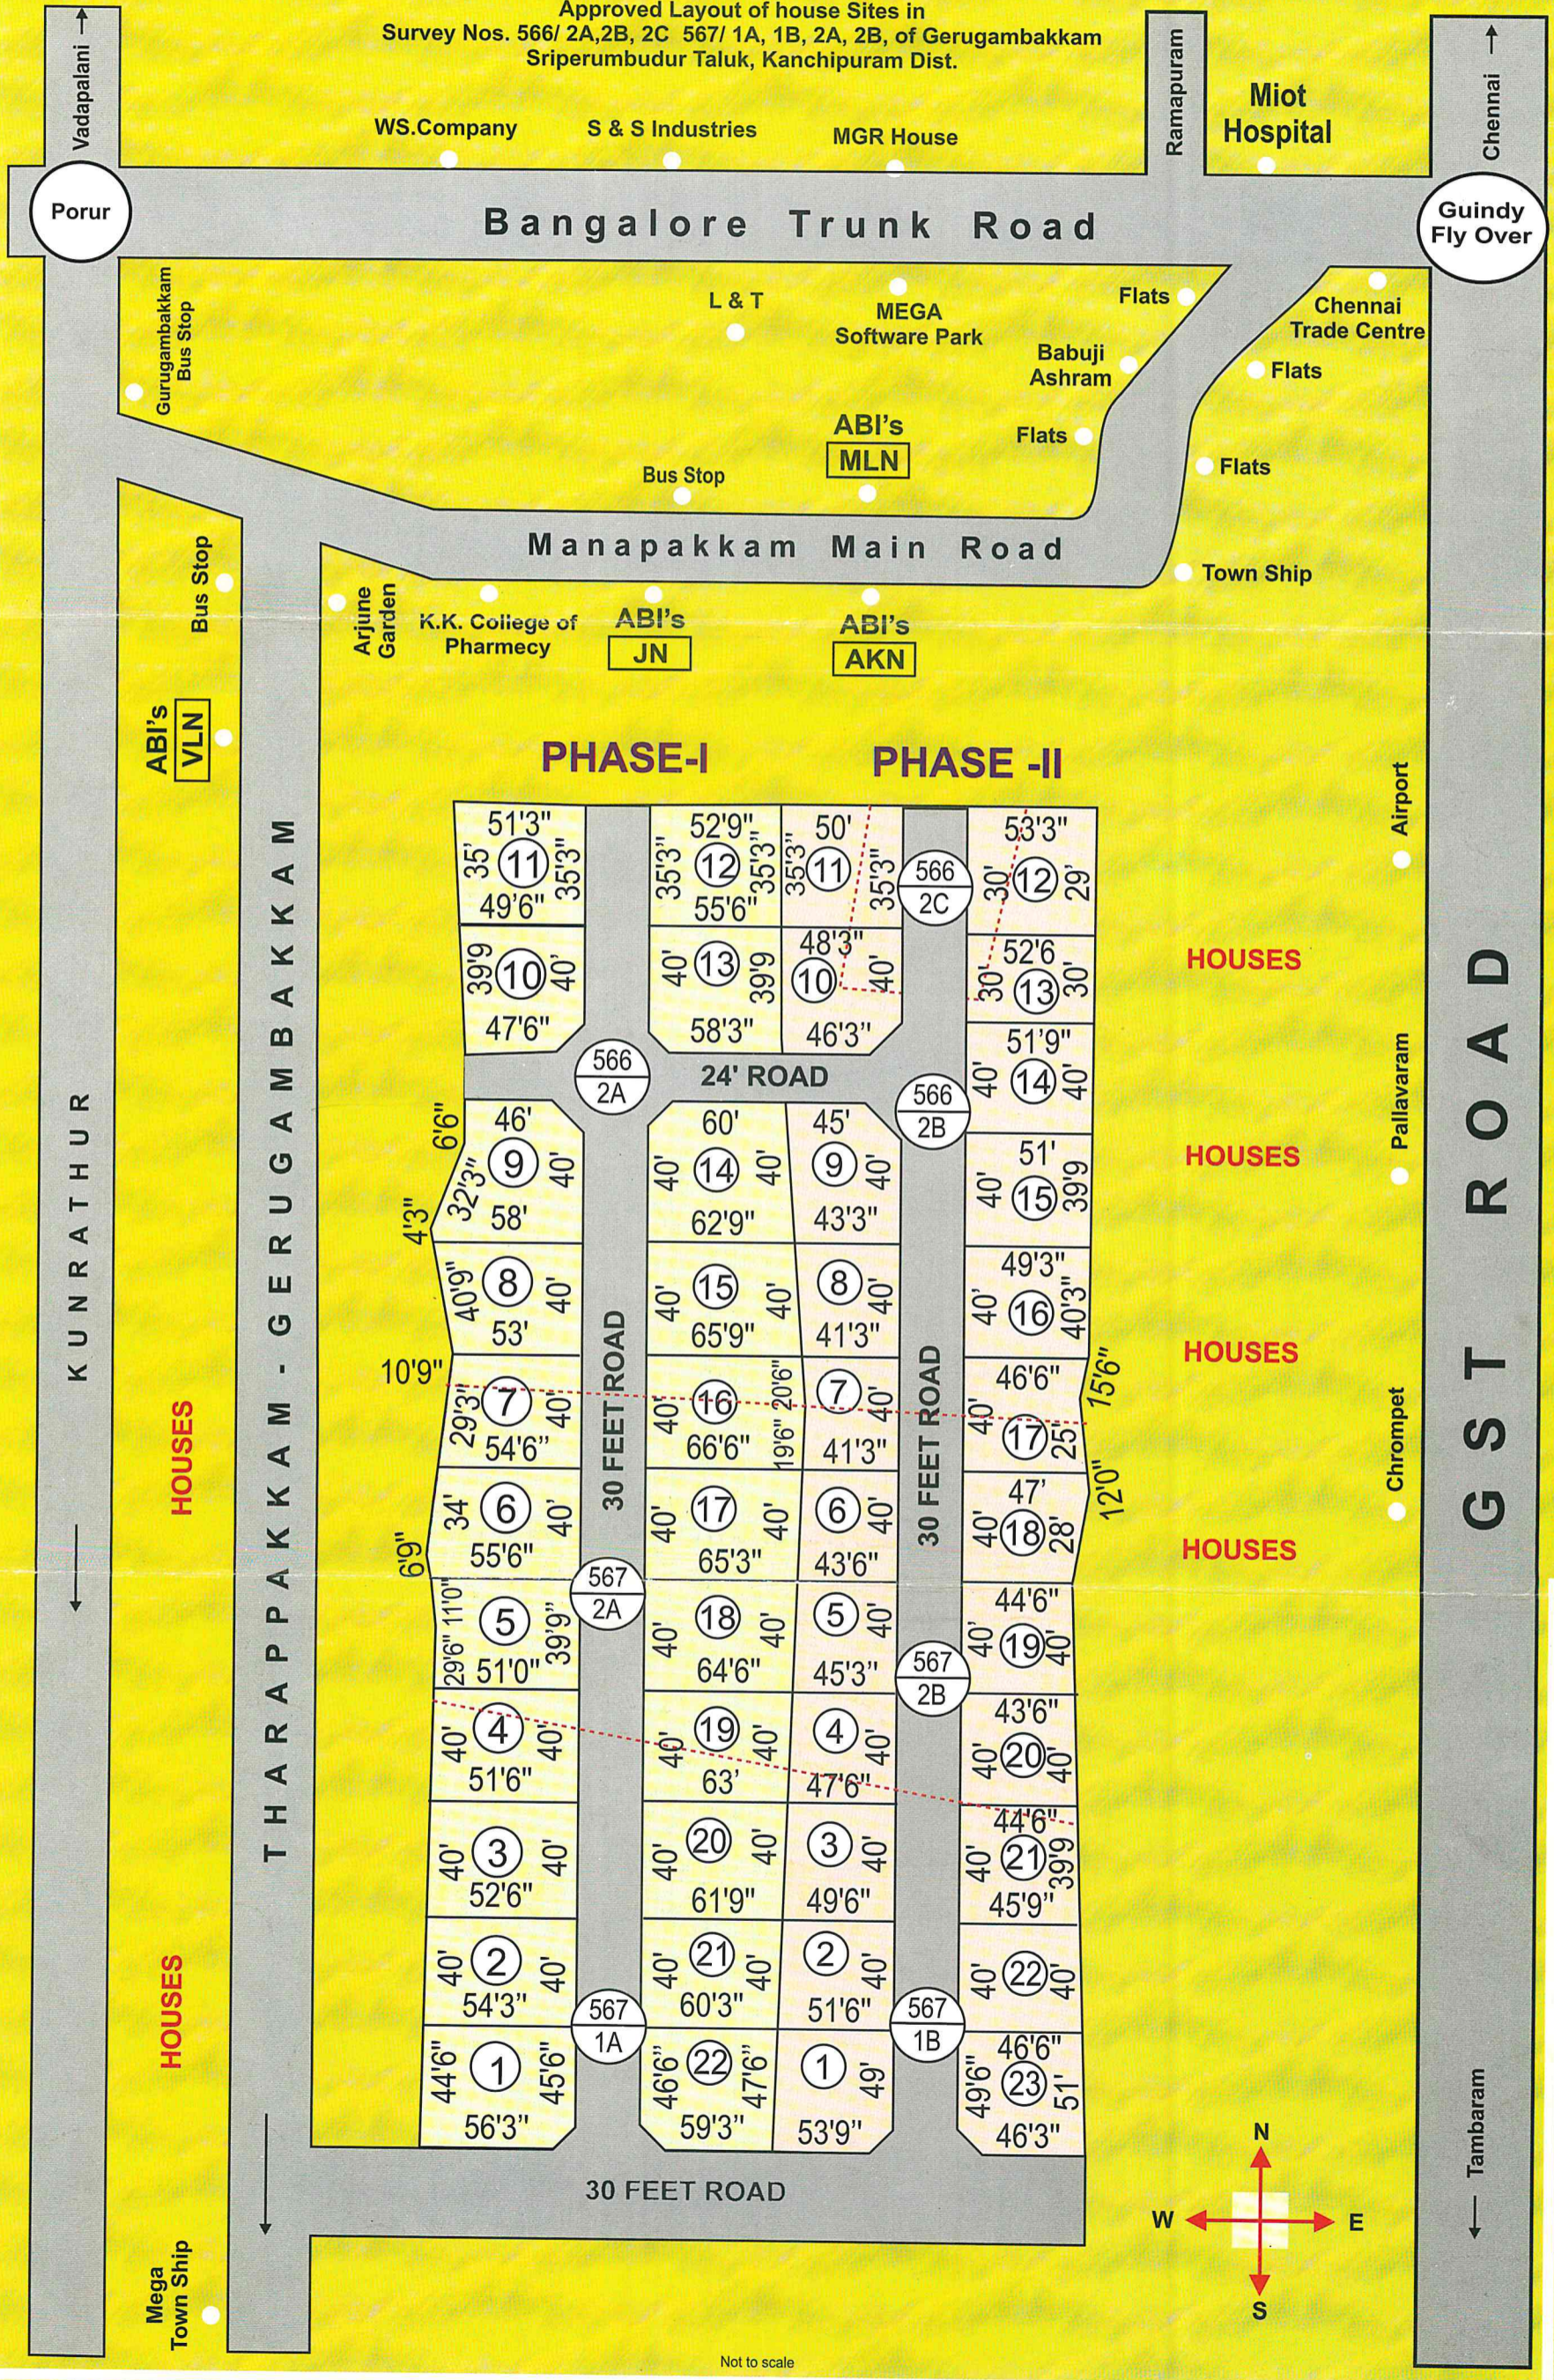

Not to scale

## PHASE-I

Plot No.	Sq.Ft.	Plot No.	Sq.Ft.	Plot No.	Sq.Ft.
1	2498	8	2240	15	2570
2	2140	9	2045	16	2655
3	2080	10	1920	17	2635
4	2050	11	1764	18	2595
5	2080	12	1906	19	2550
6	2280	13	2254	20	2495
7	2134	14	2455	21	2440
				22	2795

## PHASE-II

Plot No.	Sq.Ft.	Plot No.	Sq.Ft.	Plot No.	Sq.Ft.
1	2525	9	1765	17	1840
2	2020	10	1871	18	1860
3	1940	11	1732	19	1760
4	1860	12	1560	20	1760
5	1775	13	1564	21	1799
6	1695	14	2055	22	1845
7	1640	15	1998	23	2330
8	1690	16	1920		



INTEGRATED WITH INTEGRITY

Dial

24338885-7 / 24329690

## ABI ESTATES

397 (Old 281), Anna Salai, Precision Plaza,  
(Near Anna Arivalayam) Teynampet,  
Chennai - 600 018.

E-mail : [abiestates@lycos.com](mailto:abiestates@lycos.com)

Website : [www.abiestates.in](http://www.abiestates.in)

WHERE SERVICE QUALITY AND RELIABILITY MERGE



INTEGRATED WITH INTEGRITY

CMDA APPROVED

PHASE-I

Approved No. 105/2006

PHASE-II

Approved No. 104/2006

# SHIRIDI SAI AVENUE

GERUGAMBAKKAM

# SHIRIDI SAI AVENUE

GERUGAMBAKKAM

**CMDA APPROVED**

PHASE-I  
Approved No. 105/2006

PHASE-II  
Approved No. 104/2006

Approved Layout of house Sites in  
Survey Nos. 566/ 2A, 2B, 2C 567/ 1A, 1B, 2A, 2B, of Gerugambakkam  
Sriperumbudur Taluk, Kanchipuram Dist.

## PHASE-I

Plot No.	Sq.Ft.	Plot No.	Sq.Ft.	Plot No.	Sq.Ft.
1	2498	8	2240	15	2570
2	2140	9	2045	16	2655
3	2080	10	1920	17	2635
4	2050	11	1764	18	2595
5	2080	12	1906	19	2550
6	2280	13	2254	20	2495
7	2134	14	2455	21	2440
				22	2795

## PHASE-II

Plot No.	Sq.Ft.	Plot No.	Sq.Ft.	Plot No.	Sq.Ft.
1	2525	9	1765	17	1840
2	2020	10	1871	18	1860
3	1940	11	1732	19	1760
4	1860	12	1560	20	1760
5	1775	13	1564	21	1799
6	1695	14	2055	22	1845
7	1640	15	1998	23	2330
8	1690	16	1920		



Plot No.	Extent	Purchaser	Vendor

Not to scale